


MATCH LINE SEE DRAWING XXXXXX

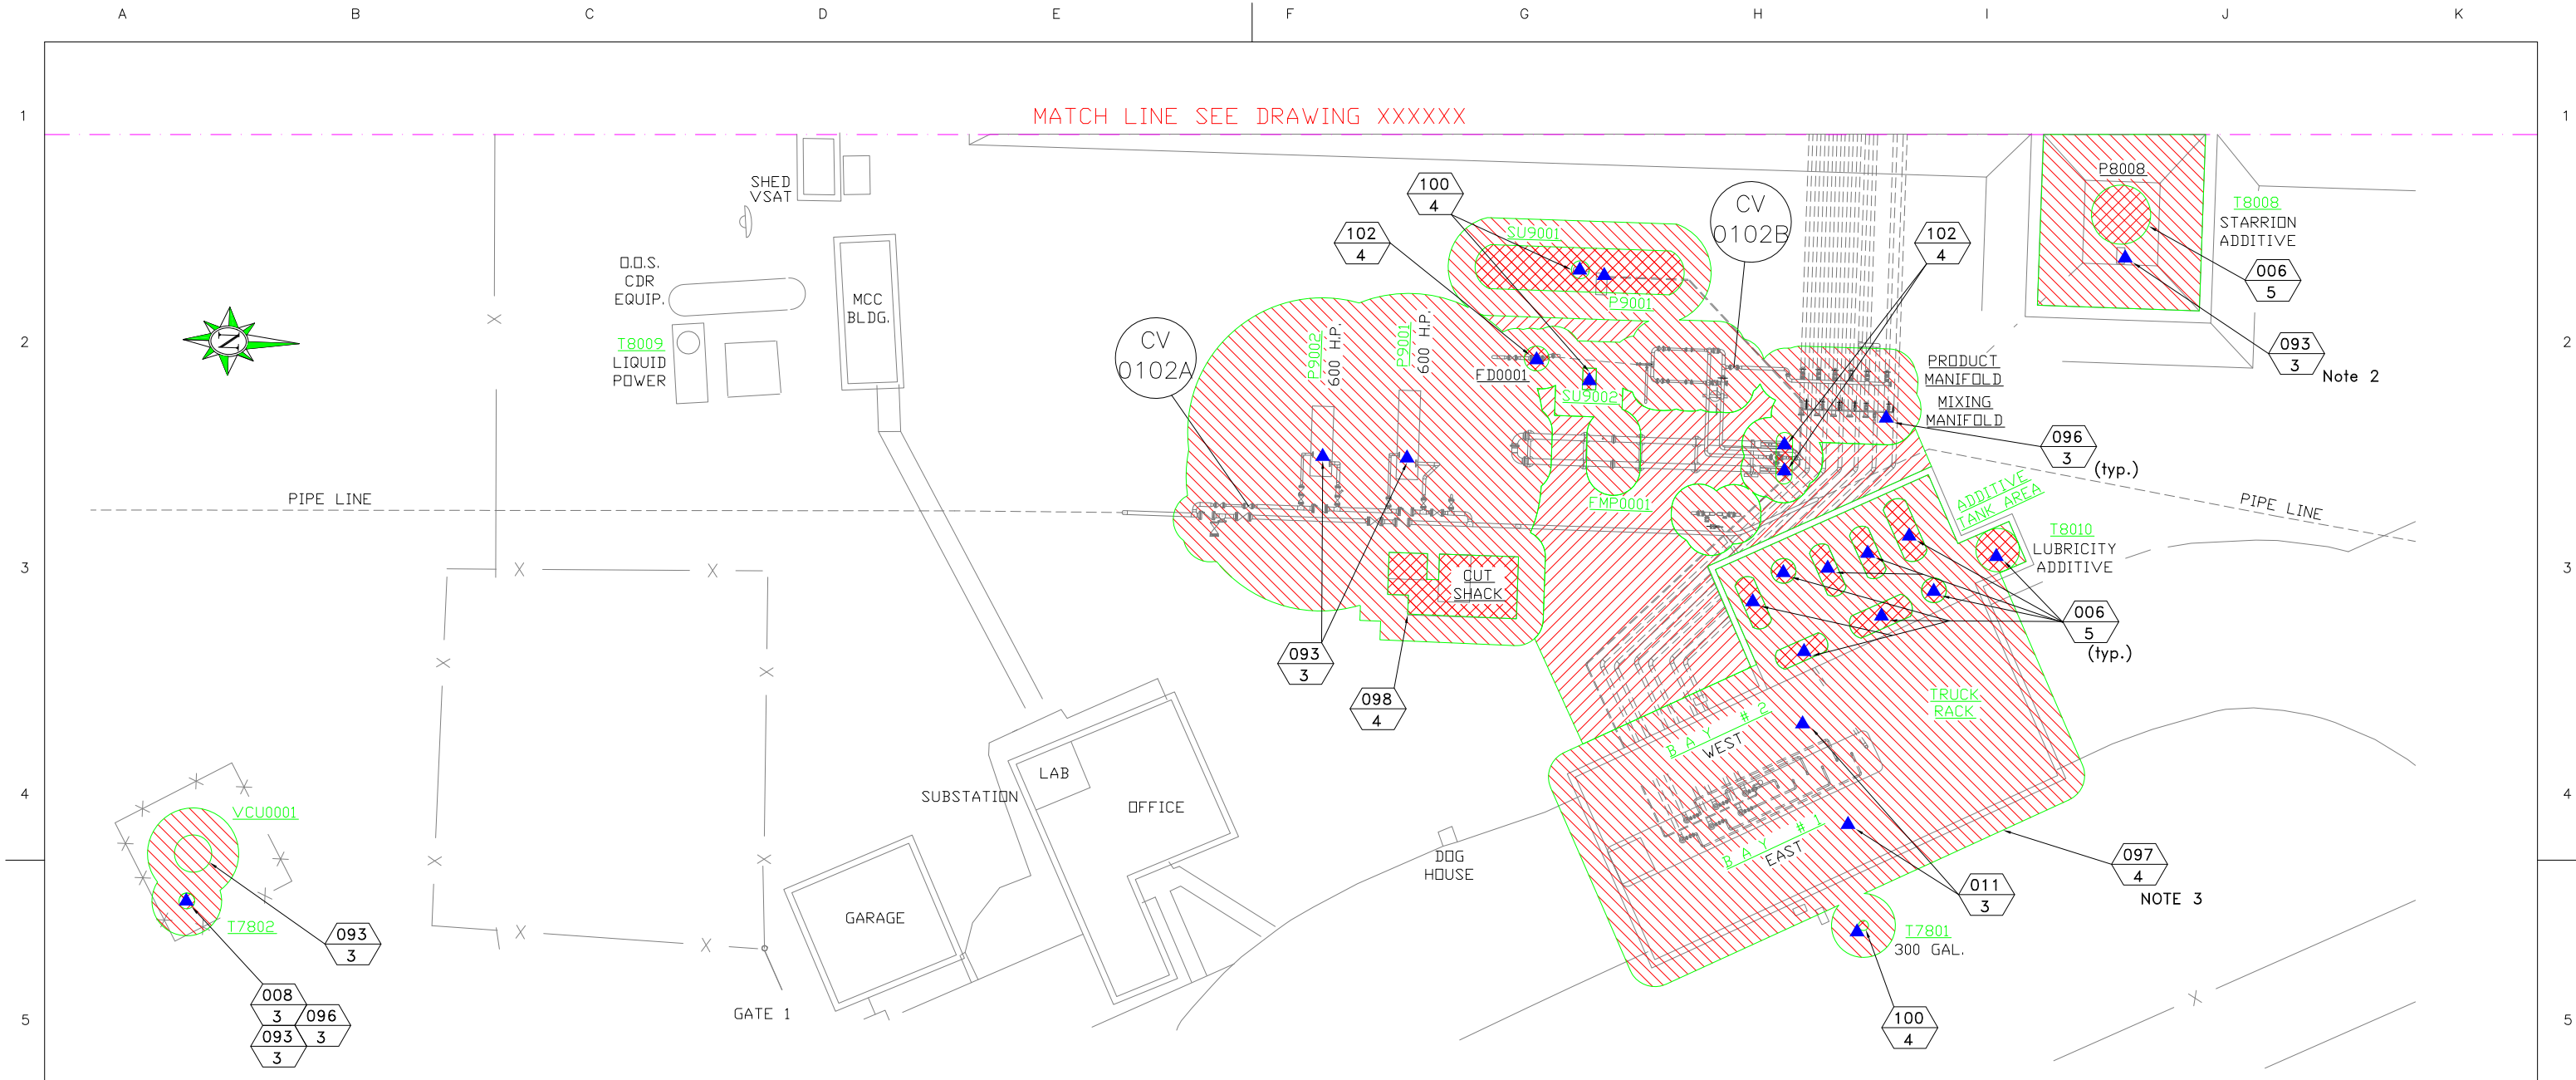

AREA CLASSIFICATION PLAN

SCALE: 1"=15'-0"

- Notes:**
1. AREA CLASSIFICATION PER API RECOMMENDED PRACTICE 500 SECTIONS 6, 8 & 14, SECOND EDITION, NOVEMBER, 1997. REAPPROVED 2002.
 2. EACH ADDITIVE TANK HAS AN ASSOCIATED INSTRUMENT SIZED PUMP(S). THE PUMPS WITHIN THE ADDITIVE TANK AREA BERM IS OMITTED FOR CLARITY.
 3. PER POLICY TRUCK RACKS ARE CONSIDERED CLASS 1 DIVISION 2.

LEGEND:

	FIGURE # DRAWING #		CLASSIFICATION RADIUS SOURCE POINT
	UNCLASSIFIED AREA		CLASS 1 DIV 2, 2' OR BELOW (DIKE AREA)
	CLASS 1 DIV 1		CLASS 1 DIV 2, ENGINEERED AREA

REFERENCE DRAWINGS:
 SHED-EE-0003
 SHED-EE-0004
 SHED-EE-0005

NO.	REVISION	BY	DATE
		CHKD	APP'D
0	REVISED FROM FIELD	JFD	11/10/08
		VDA	AKA



H-D ELECTRICAL SERVICES
 4205 VALLEY CANYON DR.
 MOLT, MONTANA 59057
 (406) 669 3347

FOR BIDS	
FOR APPR	
FOR CONST	
DRAWN	JFD
CHECKED	VDA
APP'D	AKA

XXXXXXXXXX
AREA CLASSIFICATION SHEET 2
 XXXXXXXXX

SCALE 1"=15'-0"
PROJECT NO.
DOCUMENT NO (aka) FILE NAME XXXXXXXXXX